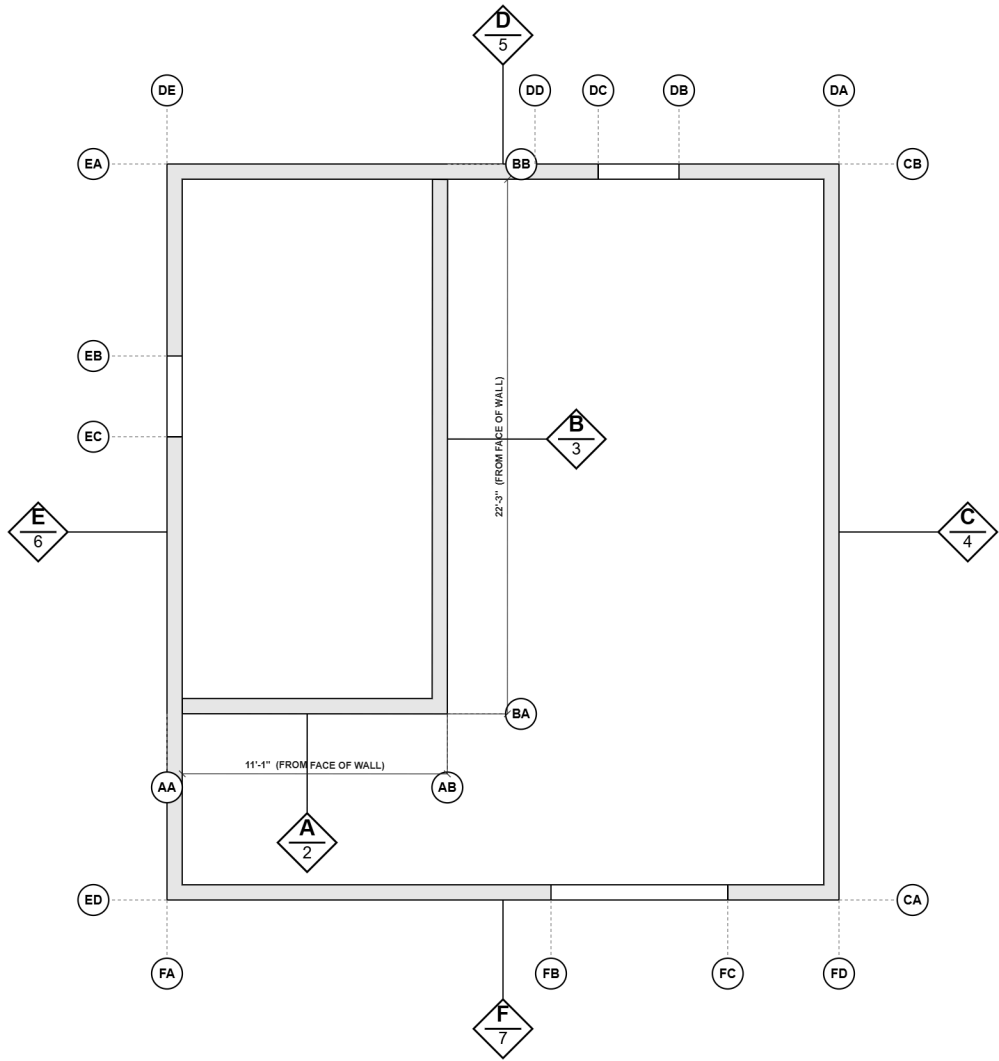


|       |                                  |            |           |         |         |
|-------|----------------------------------|------------|-----------|---------|---------|
| PLAN  | 15th pod                         |            | REVISIONS |         | 01<br>A |
|       |                                  |            | MMDDYY    | REMARKS |         |
|       | SCALE: 1/8" = 1'-0"<br>7/22/2026 |            | 1         | ____    |         |
|       |                                  |            | 2         | ____    |         |
|       | GC                               |            | 3         | ____    |         |
|       |                                  |            | 4         | ____    |         |
| JOB # |                                  | CONTRACT # | 5         | ____    |         |
|       |                                  | DRAWN BY   |           |         |         |

10'-0"


AA

AB

FINISH LEGEND

Natural

Standard

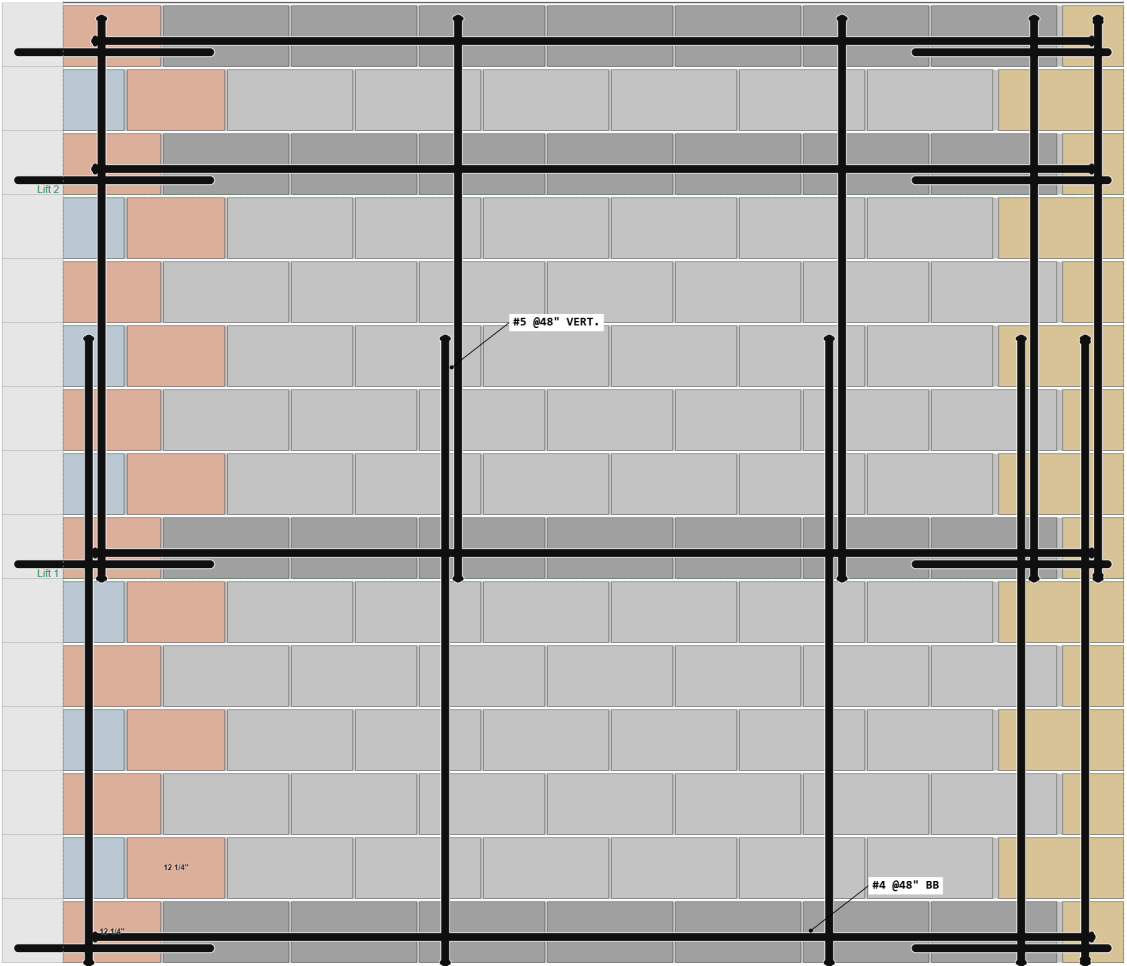

SCALE: 1/2" = 1'-0"



11'-1"

CORNER HALF CUT BOND BEAM

| ELEVATION A         | 15th pod   | REVISIONS |         | 02 |
|---------------------|------------|-----------|---------|----|
|                     |            | MMDDYY    | REMARKS |    |
|                     | JOB #      | 1         | 1/1/21  |    |
|                     | CONTRACT # | 2         | 1/1/21  |    |
|                     | GC         | 3         | 1/1/21  |    |
|                     | DRAWN BY   | 4         | 1/1/21  |    |
| SCALE: 1/2" = 1'-0" |            | 5         | 1/1/21  | A  |
| 7/22/2026           |            |           |         |    |
| 8" THICK WALL       |            |           |         |    |


BA

BB

FINISH LEGEND

Natural

Standard

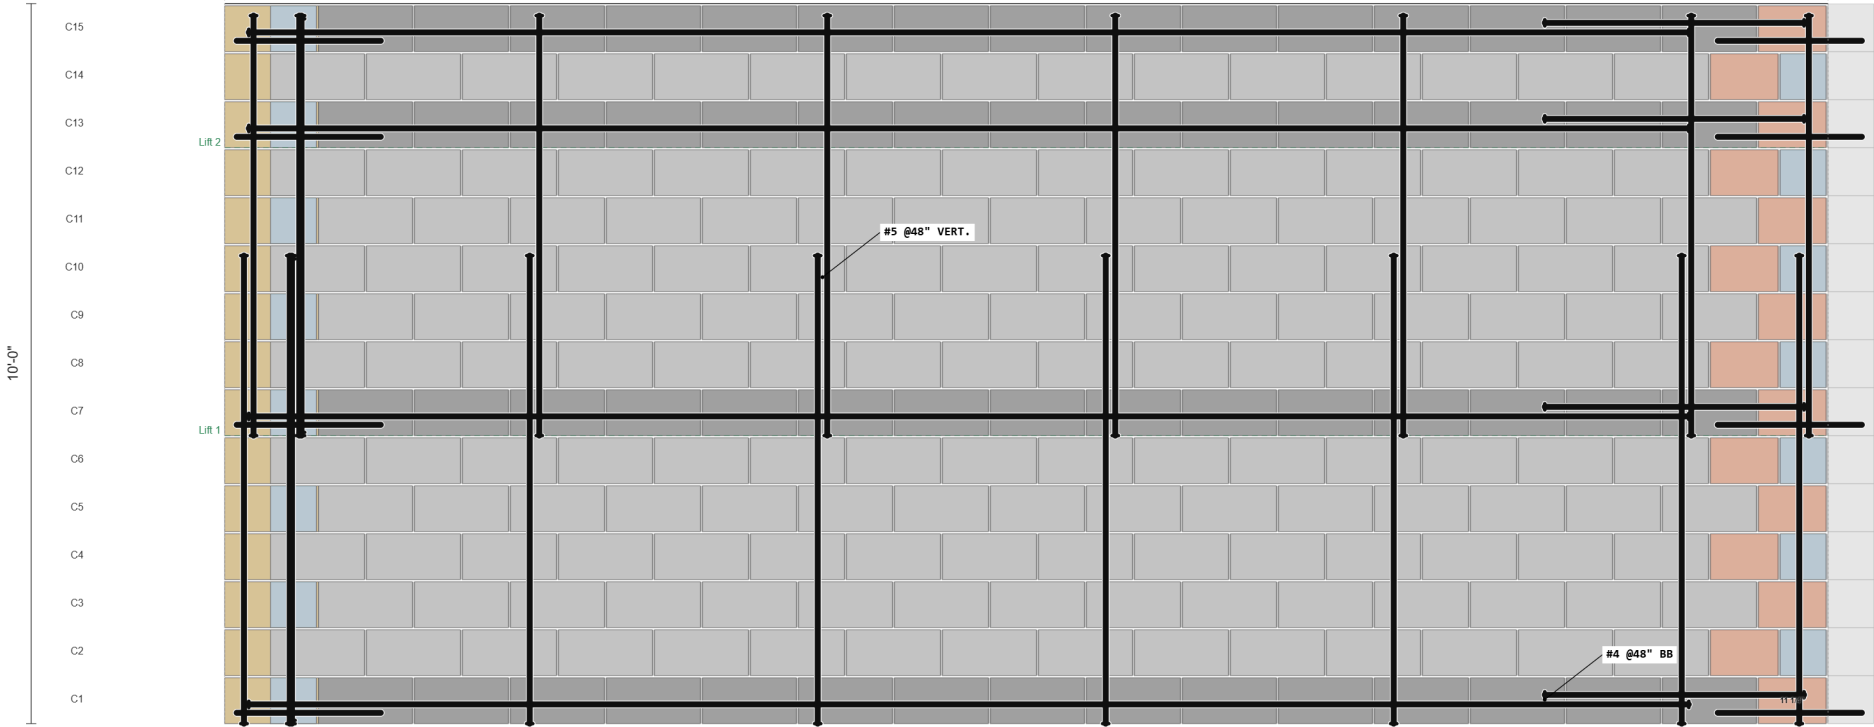

SCALE: 3/8" = 1'-0"



22'-3"

CORNER HALF CUT BOND BEAM

| ELEVATION B | 15th pod                                          |       |            | REVISIONS |         | 03<br>A |
|-------------|---------------------------------------------------|-------|------------|-----------|---------|---------|
|             |                                                   |       |            | MMDDYY    | REMARKS |         |
|             | SCALE: 3/8" = 1'-0"<br>7/22/2026<br>8" THICK WALL | JOB # | CONTRACT # | 1         | ____    |         |
|             |                                                   | ____  | ____       | 2         | ____    |         |
|             |                                                   | GC    | DRAWN BY   | 3         | ____    |         |
|             |                                                   | ____  | ____       | 4         | ____    |         |
|             |                                                   | ____  | ____       | 5         | ____    |         |

CE

10'-0"

C15

C14

C13

Lift 2

C12

C11

#5 @ 48" VERT.

C10

C9

C8

C7

Lift 1

C6

C5

C4

C3

C2

C1

#4 @ 48" BB

| Age Group | Percentage |
|-----------|------------|
| 0-4       | 35%        |
| 5-7       | 25%        |
| 8-11      | 25%        |
| 12-15     | 15%        |

30'-8"

 CORNER     BOND BEAM

ELEVATION C

15th pod

SCALE: 1/4" = 1'-0"  
7/22/2026  
8" THICK WALL

| JOB # |
|-------|
|-------|

|            |  |
|------------|--|
| CONTRACT # |  |
|------------|--|

GC


|  |          |
|--|----------|
|  | DRAWN BY |
|--|----------|

## REVISIONS

| REVISIONS |          |         |
|-----------|----------|---------|
|           | MM/DD/YY | REMARKS |
| 1         | __/__/__ | -       |
| 2         | __/__/__ | -       |
| 3         | __/__/__ | -       |
| 4         | __/__/__ | -       |
| 5         | __/__/__ | -       |


04

A

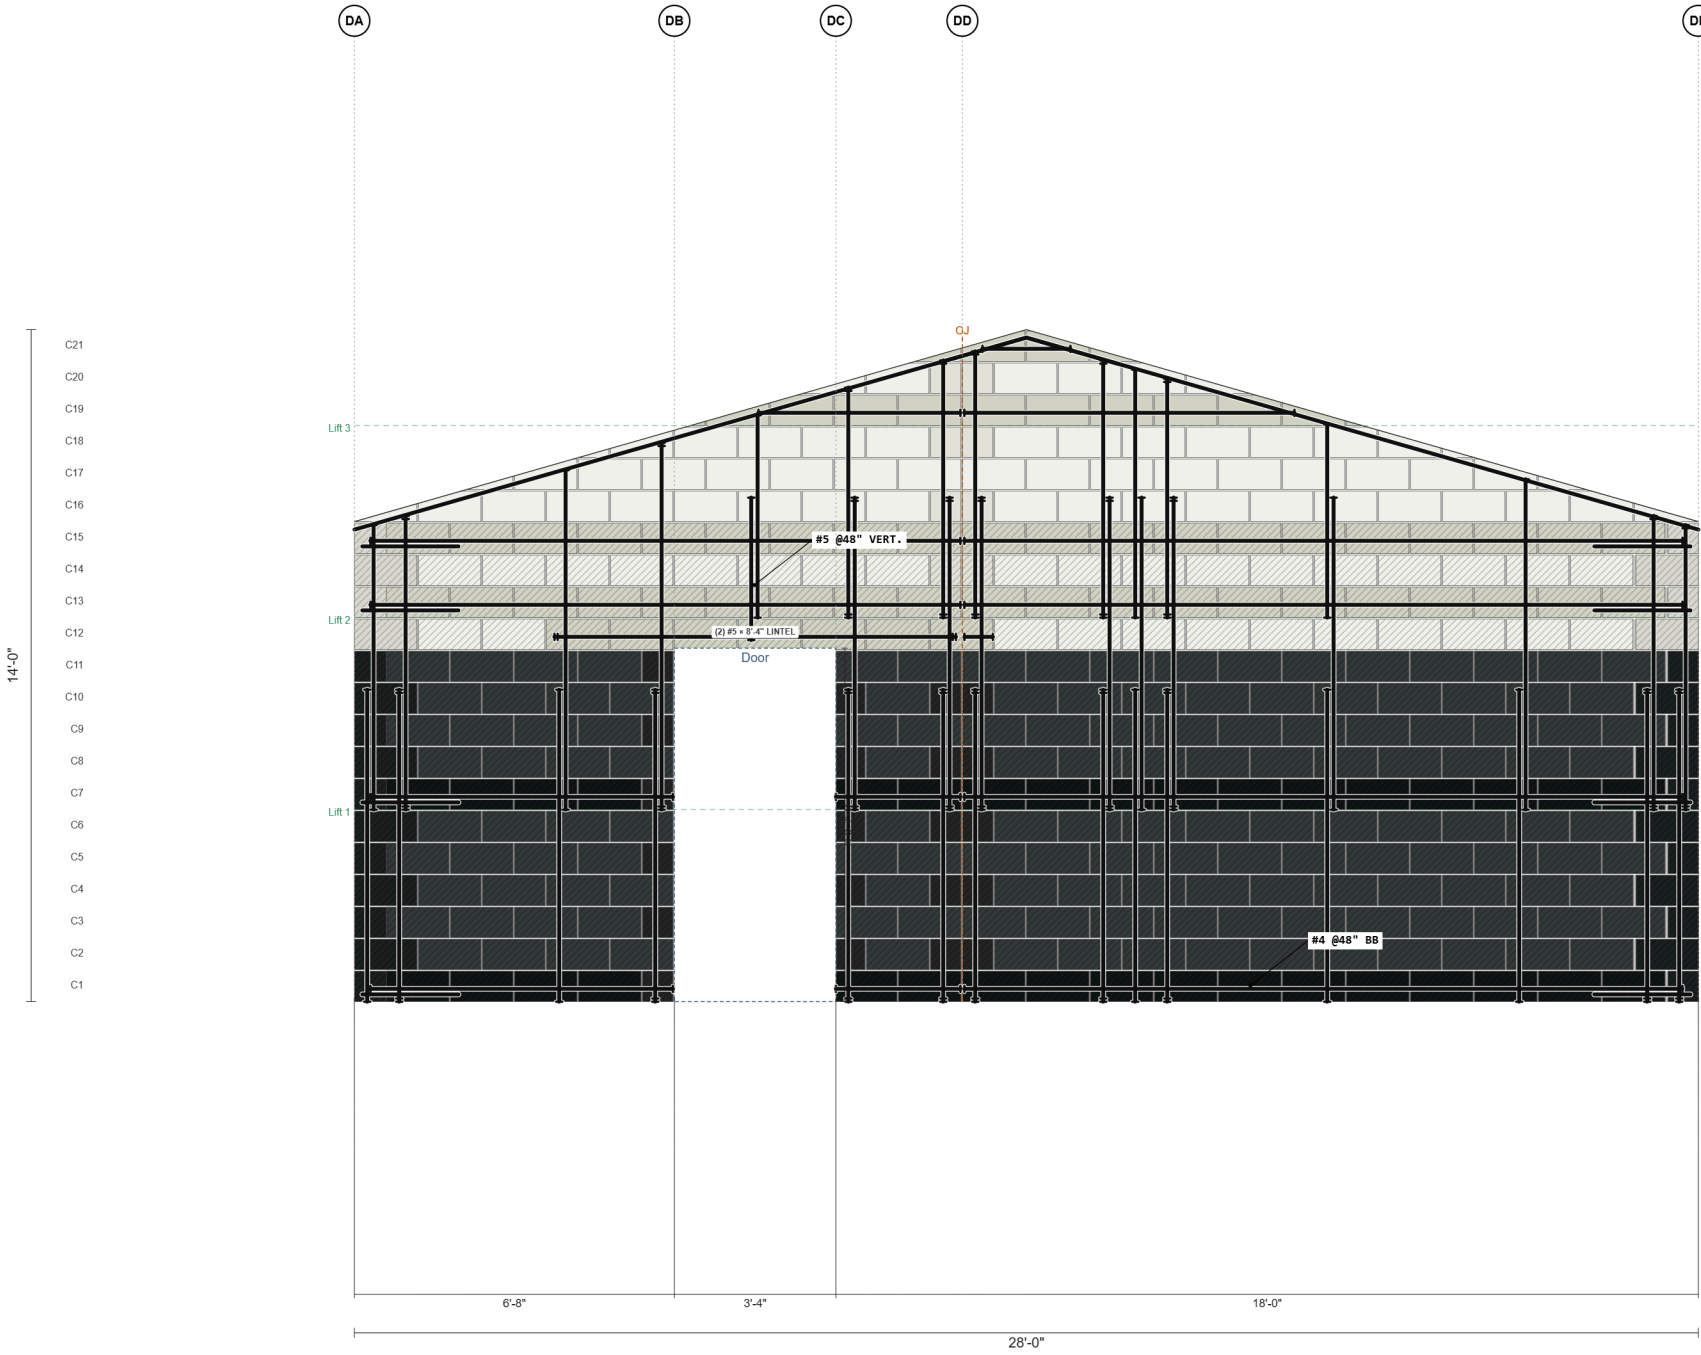


| FINISH LEGEND |                                     |
|---------------|-------------------------------------|
| <div></div>   | <b>Onyx</b><br>Split Face           |
| <div></div>   | <b>Glacier White</b><br>Ground Face |
| <div></div>   | <b>Glacier White</b><br>Standard    |

SCALE: 1/4" = 1'-0"

 

CORNER HALF BOND BEAM


| ELEVATION D         | 15th pod |  |  | REVISIONS |         | 05 |
|---------------------|----------|--|--|-----------|---------|----|
|                     |          |  |  | MMDDYY    | REMARKS |    |
|                     |          |  |  | 1         | 1/1/21  |    |
|                     |          |  |  | 2         | 1/1/21  |    |
|                     |          |  |  | 3         | 1/1/21  |    |
|                     |          |  |  | 4         | 1/1/21  |    |
|                     |          |  |  | 5         | 1/1/21  |    |
|                     |          |  |  |           | A       |    |
| SCALE: 1/4" = 1'-0" |          |  |  |           |         |    |
| 7/22/2026           |          |  |  |           |         |    |
| 8" THICK WALL       |          |  |  |           |         |    |

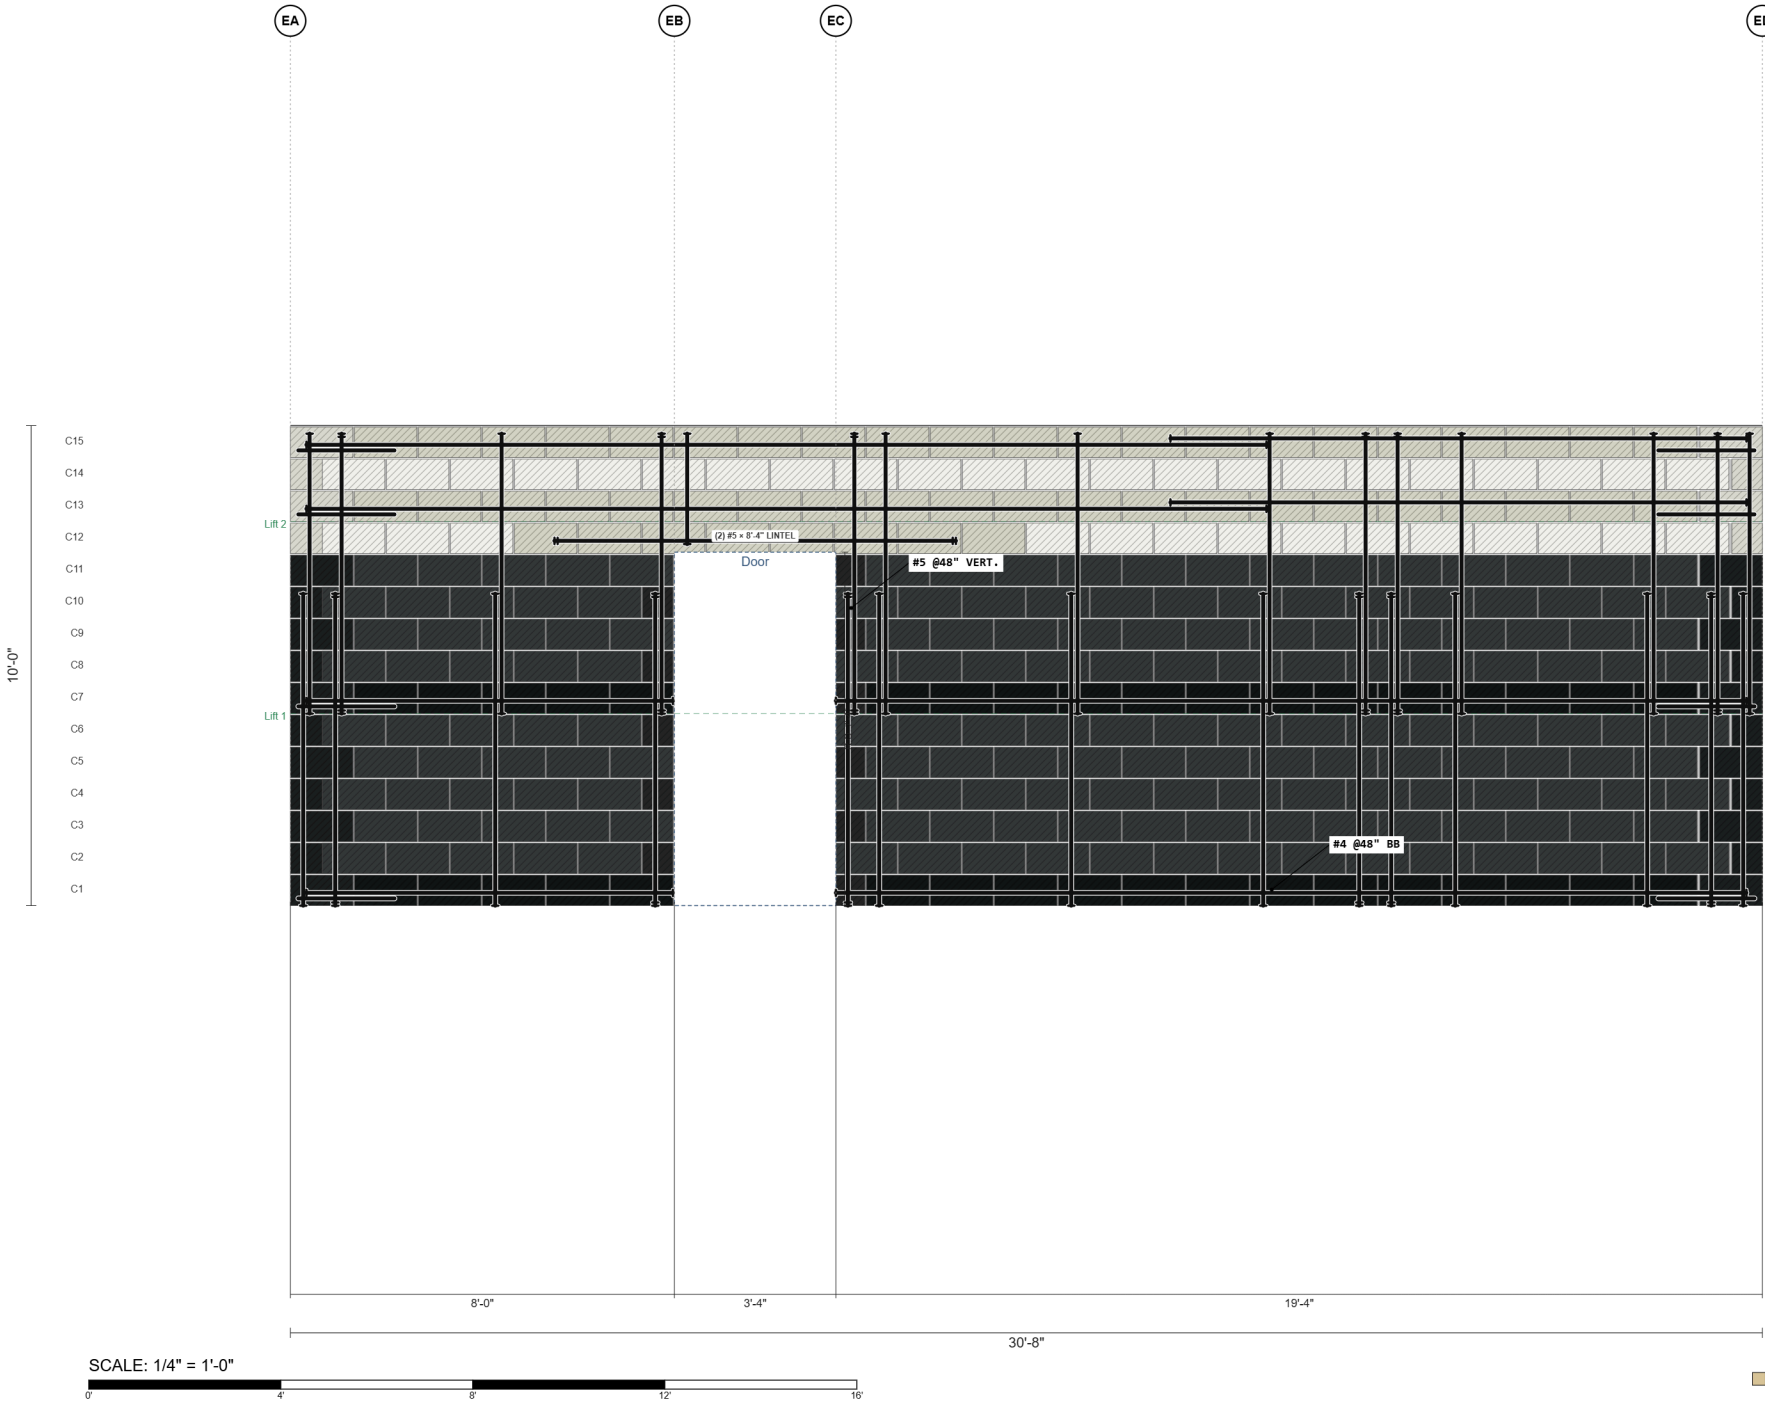

FINISH LEGEND


Onyx  
Split Face

Glacier White  
Ground Face

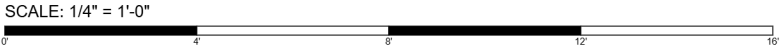


CORNER HALF BOND BEAM

| ELEVATION E         | 15th pod   | REVISIONS |         | 06<br>A |
|---------------------|------------|-----------|---------|---------|
|                     |            | MMDDYY    | REMARKS |         |
|                     | JOB #      | 1         |         |         |
|                     | CONTRACT # | 2         |         |         |
|                     | GC         | 3         |         |         |
|                     | DRAWN BY   | 4         |         |         |
| SCALE: 1/4" = 1'-0" |            | 5         |         |         |
| 7/22/2026           |            |           |         |         |
| 8" THICK WALL       |            |           |         |         |

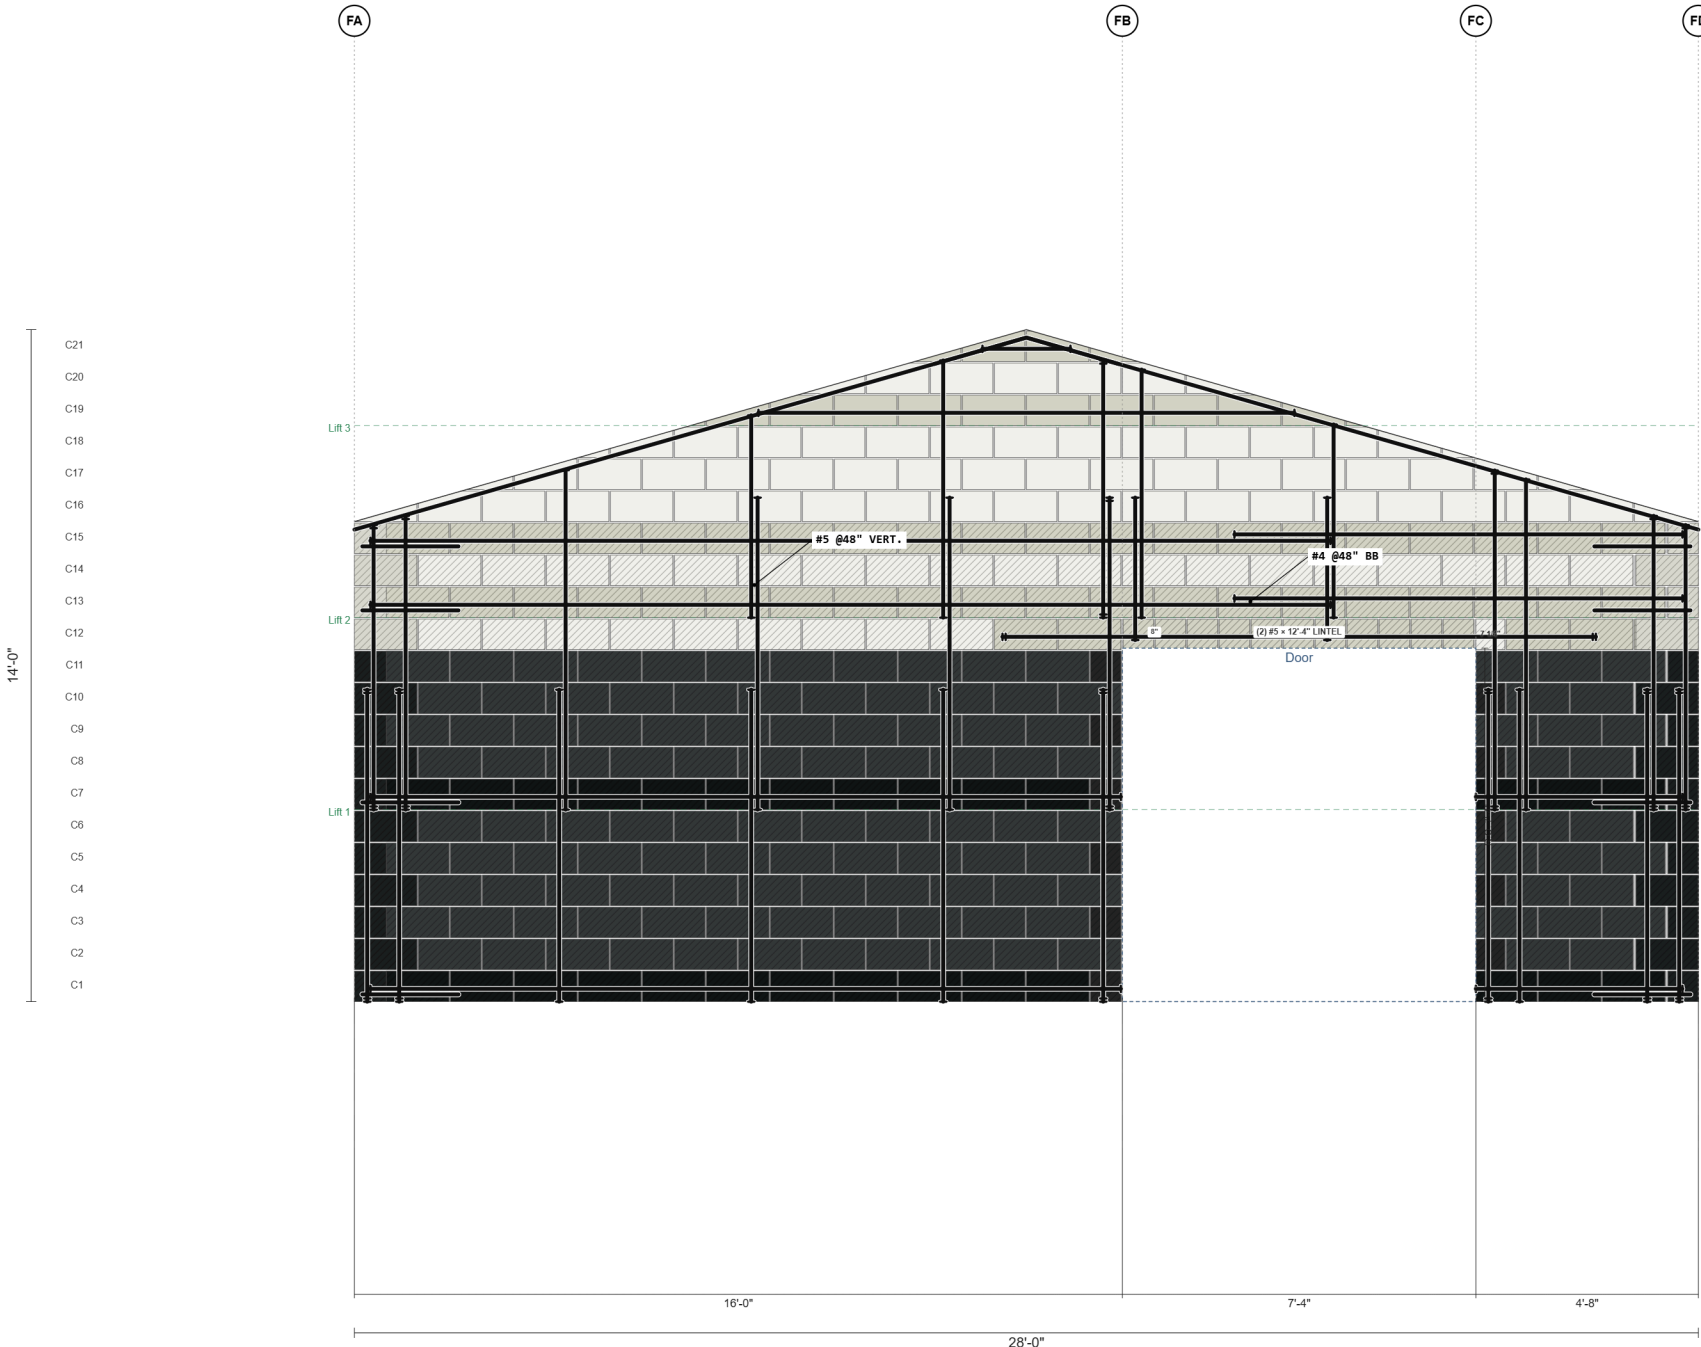

| FINISH LEGEND |                                     |
|---------------|-------------------------------------|
| <div></div>   | <b>Onyx</b><br>Split Face           |
| <div></div>   | <b>Glacier White</b><br>Ground Face |
| <div></div>   | <b>Glacier White</b><br>Standard    |

SCALE: 1/4" = 1'-0"

 

CORNER HALF CUT BOND BEAM

| ELEVATION F | 15th pod            |  |       | REVISIONS  |         | 07<br>A |
|-------------|---------------------|--|-------|------------|---------|---------|
|             |                     |  |       | MMDDYY     | REMARKS |         |
|             | SCALE: 1/4" = 1'-0" |  |       | 1          | 1/1/26  |         |
|             | 7/22/2026           |  |       | 2          | 1/1/26  |         |
|             | 8" THICK WALL       |  |       | 3          | 1/1/26  |         |
|             |                     |  |       | 4          | 1/1/26  |         |
|             |                     |  | JOB # | CONTRACT # |         |         |
|             |                     |  | GC    | DRAWN BY   |         |         |





STEEL BAR LIST

| MARK            | SIZE | SHAPE       | LENGTH                  | QTY |
|-----------------|------|-------------|-------------------------|-----|
| BB              | #4   | straight    | 0'-7"                   | 1   |
| BB              | #4   | straight    | 1'-10"                  | 2   |
| BB              | #4   | straight    | 2'-7"                   | 2   |
| BB              | #4   | straight    | 3'-7"                   | 4   |
| BB              | #4   | straight    | 4'-3"                   | 1   |
| BB              | #4   | straight    | 4'-4"                   | 2   |
| BB              | #4   | straight    | 6'-4"                   | 2   |
| BB              | #4   | straight    | 6'-11"                  | 1   |
| BB              | #4   | straight    | 7'-8"                   | 2   |
| BB              | #4   | straight    | 9'-4"                   | 2   |
| BB              | #4   | straight    | 10'-5"                  | 4   |
| BB              | #4   | straight    | 11'-2"                  | 1   |
| BB              | #4   | straight    | 12'-0"                  | 6   |
| BB              | #4   | straight    | 12'-4"                  | 2   |
| BB              | #4   | straight    | 15'-0"                  | 4   |
| BB              | #4   | straight    | 15'-8"                  | 2   |
| BB              | #4   | straight    | 19'-0"                  | 2   |
| BB              | #4   | straight    | 20'-0"                  | 12  |
| CORNER          | #4   | corner-bend | 4'-0"                   | 28  |
| LINTEL          | #5   | straight    | 8'-4"                   | 4   |
| LINTEL          | #5   | straight    | 12'-4"                  | 2   |
| RAKE            | #4   | peak-bend   | 4'-0"                   | 2   |
| RAKE            | #4   | straight    | 16'-7"                  | 4   |
| LIFT 1 VERTS    | #5   | straight    | 2'-4"                   | 1   |
| LIFT 1 VERTS    | #5   | straight    | 3'-0"                   | 3   |
| LIFT 1 VERTS    | #5   | straight    | 6'-6"                   | 85  |
| LIFT 2 VERTS    | #5   | straight    | 4'-0"                   | 1   |
| LIFT 2 VERTS    | #5   | straight    | 4'-3"                   | 1   |
| LIFT 2 VERTS    | #5   | straight    | 5'-2"                   | 1   |
| LIFT 2 VERTS    | #5   | straight    | 5'-10"                  | 47  |
| LIFT 2 VERTS    | #5   | straight    | 5'-11"                  | 6   |
| LIFT 2 VERTS    | #5   | straight    | 6'-1"                   | 8   |
| LIFT 2 VERTS    | #5   | straight    | 6'-6"                   | 16  |
| LIFT 2 VERTS    | #5   | straight    | 6'-11"                  | 2   |
| LIFT 2 VERTS    | #5   | straight    | 7'-1"                   | 4   |
| LIFT 2 VERTS    | #5   | straight    | 7'-8"                   | 2   |
| RAKE VERTS      | #5   | straight    | 4'-0"                   | 1   |
| RAKE VERTS      | #5   | straight    | 4'-3"                   | 1   |
| RAKE VERTS      | #5   | straight    | 4'-10"                  | 2   |
| RAKE VERTS      | #5   | straight    | 5'-0"                   | 2   |
| RAKE VERTS      | #5   | straight    | 5'-2"                   | 1   |
| RAKE VERTS      | #5   | straight    | 5'-4"                   | 7   |
| RAKE VERTS      | #5   | straight    | 5'-7"                   | 2   |
| TOTAL BARS: 285 |      |             | TOTAL LINEAR FT: 2031.4 |     |

STEEL BAR LIST

15th pod

NOT TO SCALE  
7/22/2026

JOB #

CONTRACT #

GC

DRAWN BY

REVISIONS

|   | MMDDYY   | REMARKS |
|---|----------|---------|
| 1 | __/__/__ | -       |
| 2 | __/__/__ | -       |
| 3 | __/__/__ | -       |
| 4 | __/__/__ | -       |
| 5 | __/__/__ | -       |

09

A